


**DISEÑO DE SITIO**

ESCALA 1:200

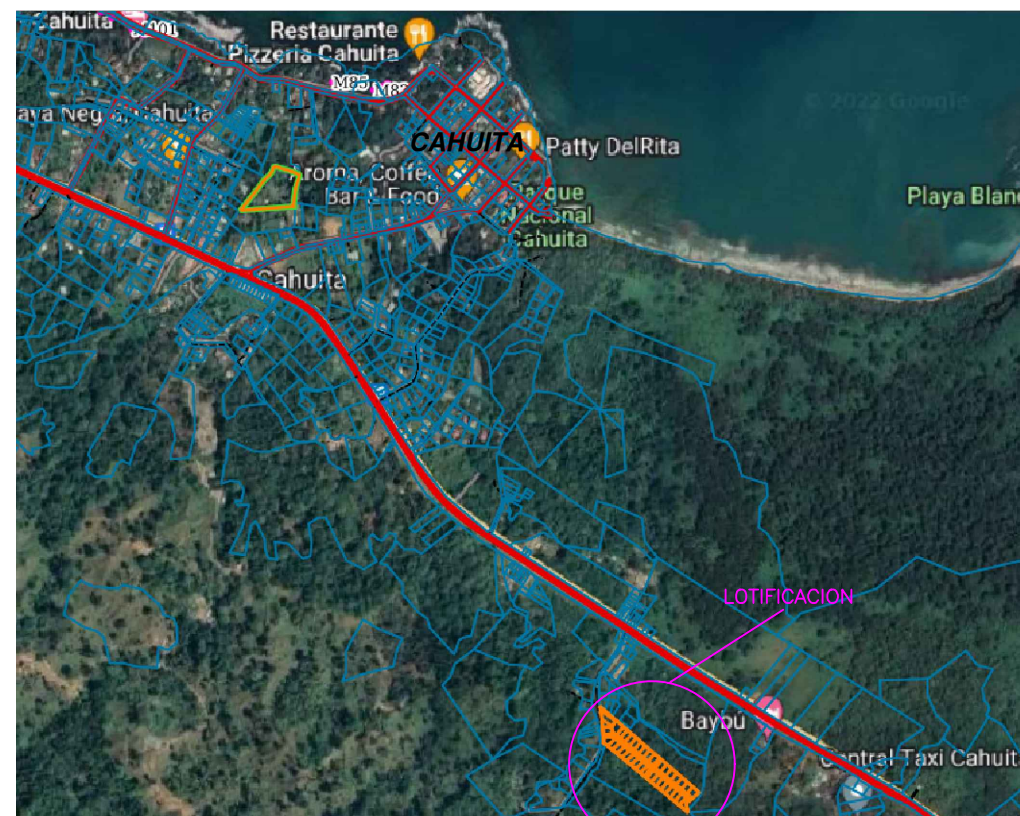

**UBICACIÓN GEOGRAFICA  
EN BASE A FOTO SATELITAL**

LOTE	AREA
1	500
2	500
3	500
4	500
5	500
6	500
7	500
8	500
9	388
10	500
11	500
12	500
13	500
14	500
15	500
16	500
17	498
18	556
19	500
20	500
21	500
22	500
23	500
24	500
25	500
26	500
27	500
28	500
29	500
30	500
31	500
32	500
33	750

ELABORADO POR:



PROYECTO		
LOTIFICACION		
PROPIETARIO DARRYL PALMER LEWIS ROSIBELLE PALMER LEWIS MAURICIO PALMER LEWIS WAGNER PALMER LEWIS		
PROVINCIA	CANTON	DISTRITO
LIMON	TALAMANCA	CAHUITA
TOP. DIDIER GARCIA A.		
DIBUJO JOSE DANIEL GARCIA IT 32000		
PROFESIONAL RESPONSABLE		
TOP. DIDIER GARCIA A.		TTC-2470
PROFESIONAL RESPONSABLE		
TOP. DIDIER GARCIA A.		TTC-2470
INFORMACION REGISTRO PUBLICO PROPIETARIO PROYECTOS DE LA PAMPA SOCIEDAD ANONIMA N° CATASTRO L-1301700-2008 FINCA FR-7-0007675-000		
CONTENIDO		
DISTRIBUCION DE LOTES		
ESCALA	FECHA	LAMINA
INDICADA	JUNIO 2022	1 / 1